


GROW PHASE 3 - SITE LOGISTICS PLAN

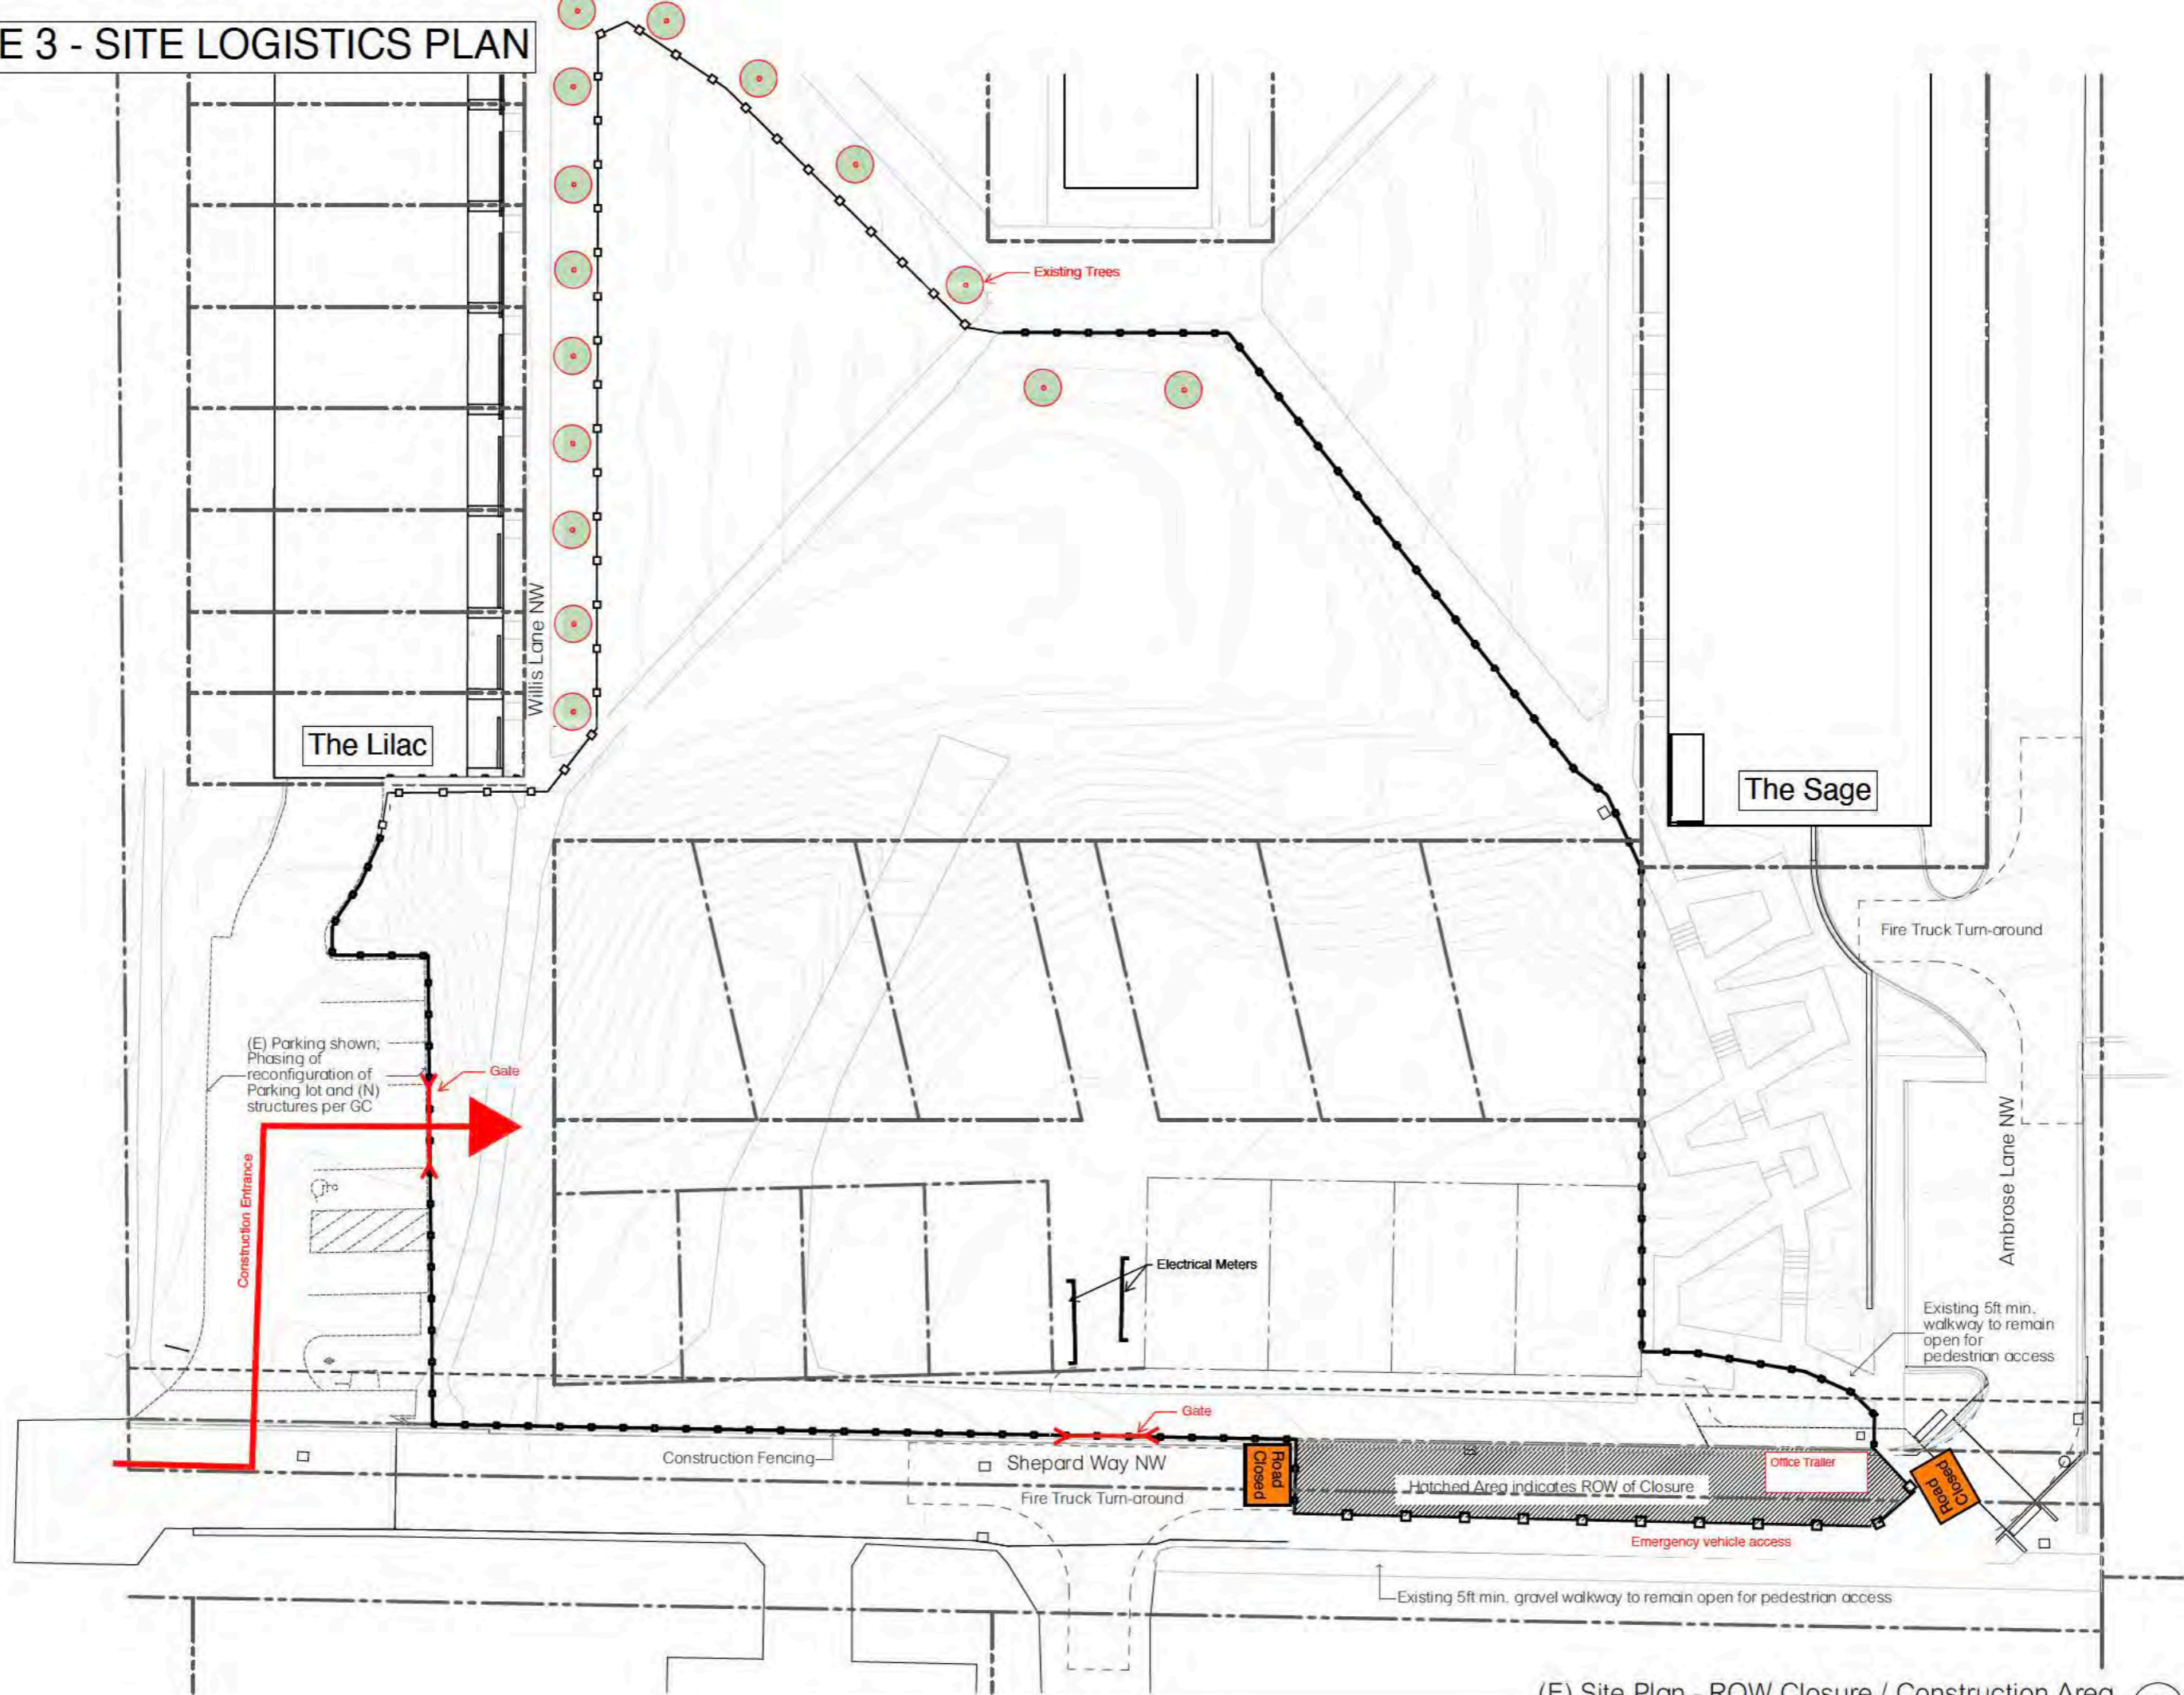

(E) Site Plan - ROW Closure / Construction Area

SCALE: 1/16" = 1'-0"